



SIGNAL HEAD DIMENSIONS  
SOUTHWEST CORNER

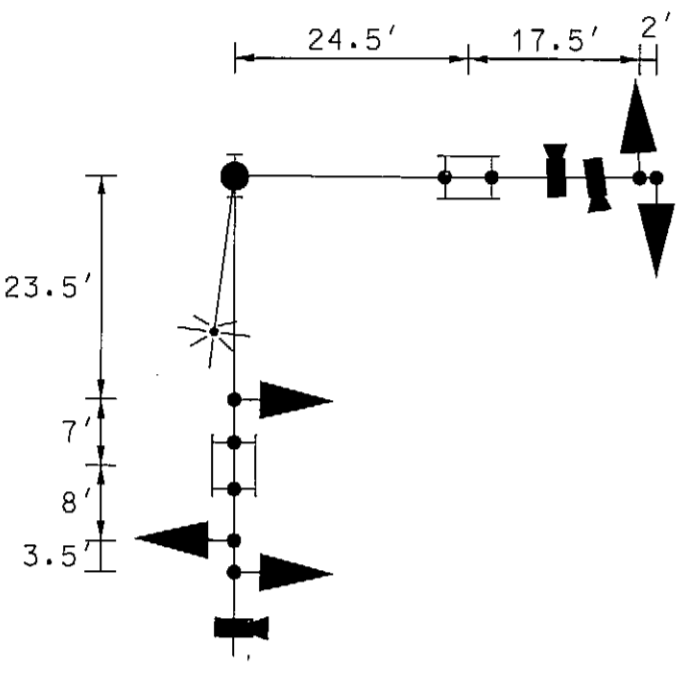


SIGNAL HEAD DIMENSIONS  
NORTHEAST CORNER

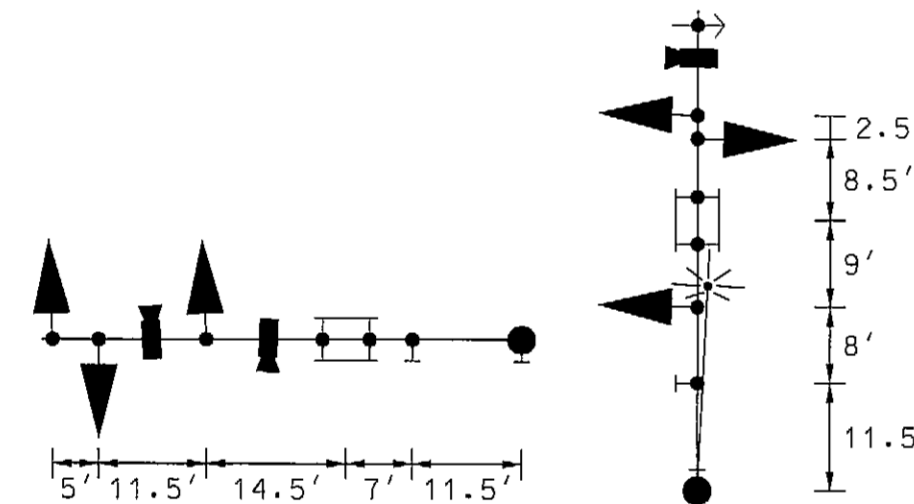


PROPOSED SIDEWALK  
DETAILS

SOUTHEAST CORNER  
SCALE: 1"=5'

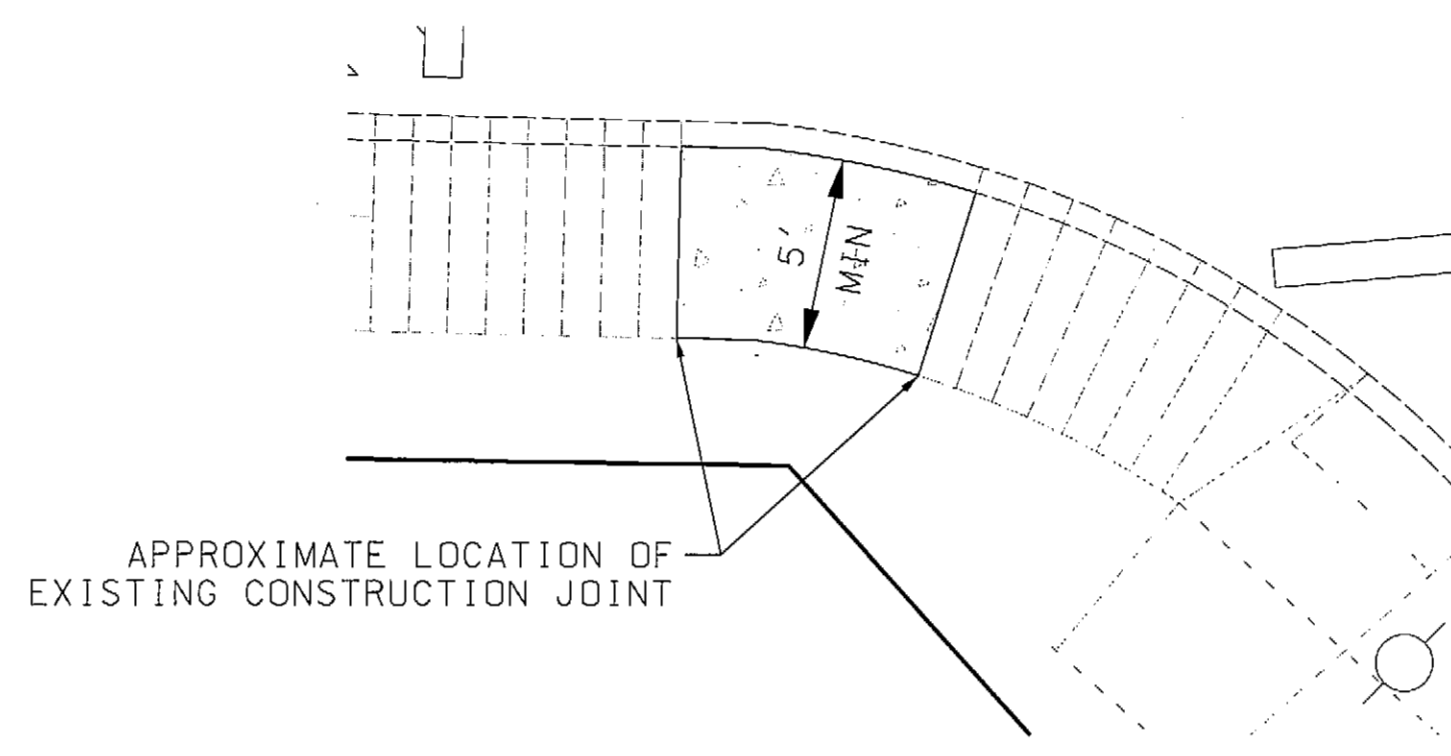

PROPOSED SIDEWALK  
DETAILS

NORTHEAST CORNER  
SCALE: 1"=5'

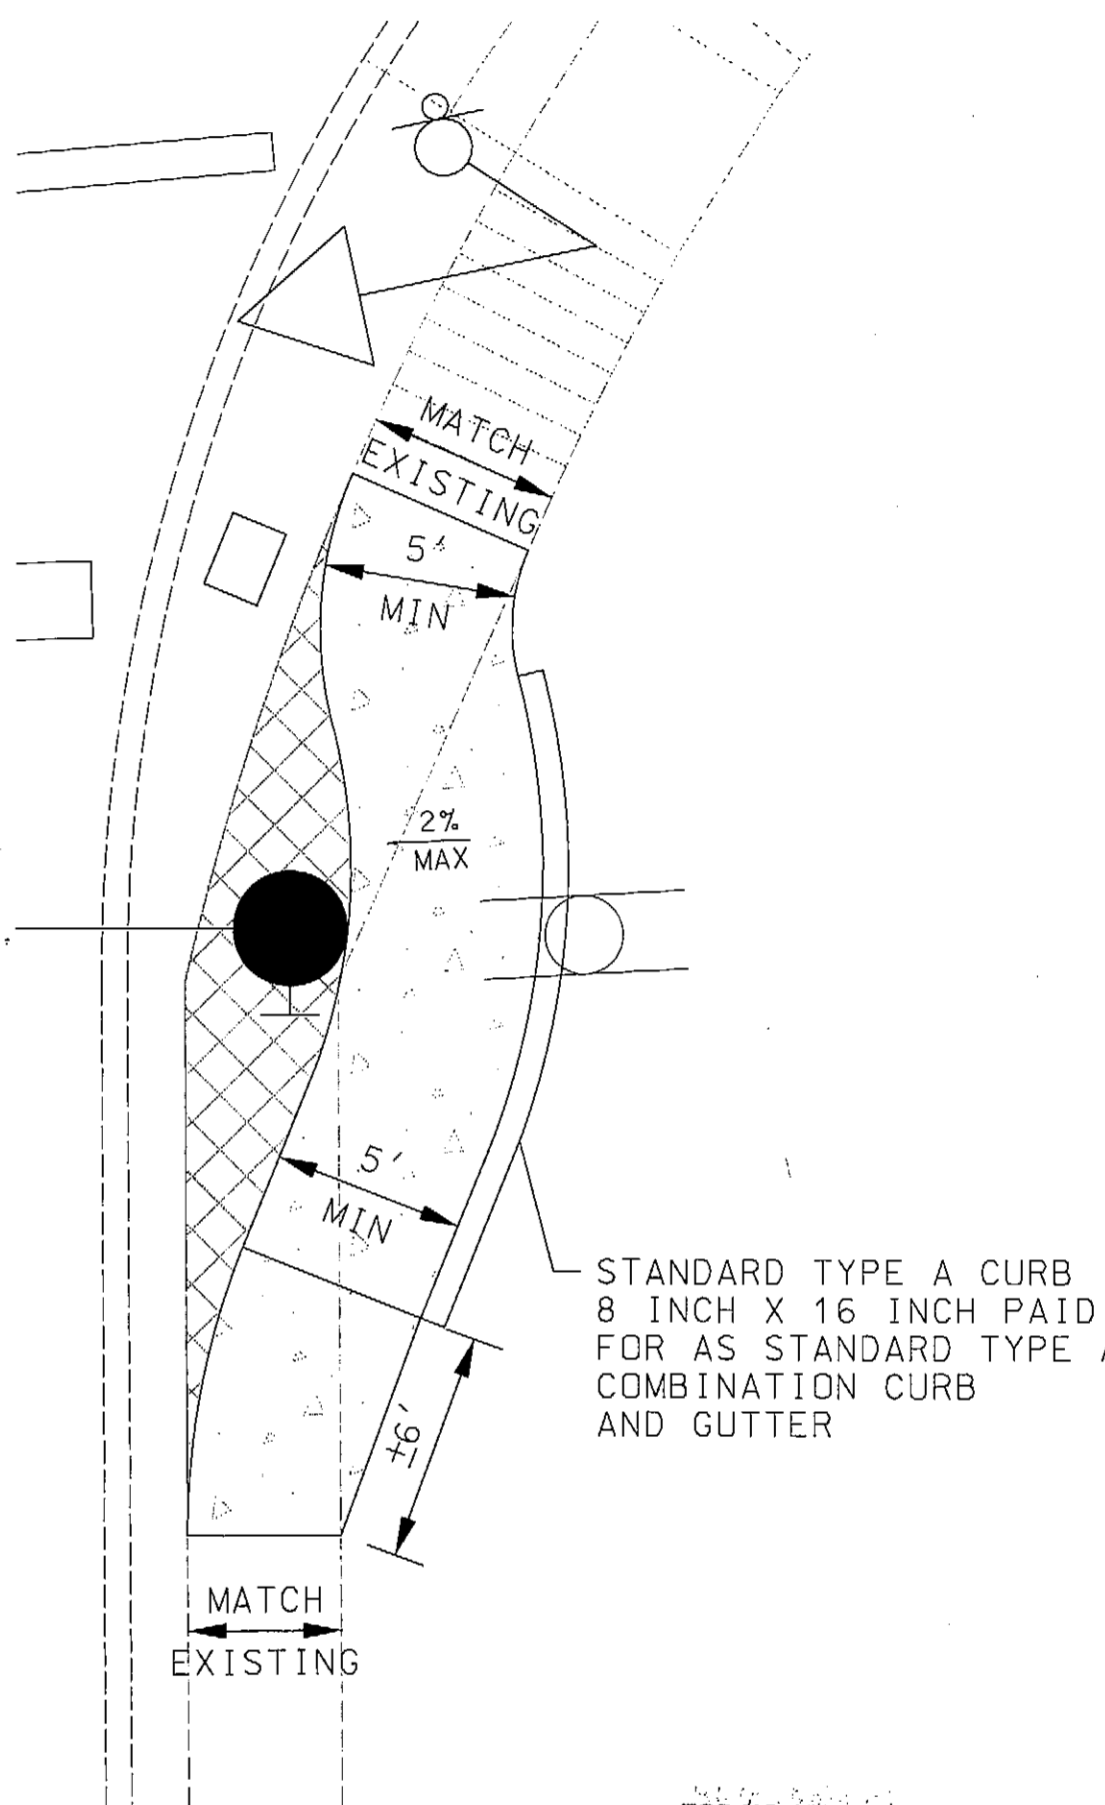

- CONCRETE PAVEMENT
- REMOVE EXISTING SIDEWALK  
PAID FOR AS CLASS 2 EXCAVATION

TOD NO: XX650-22  
SHA NO: HO22185A  
US 1 @ Whiskey Bottom Road

STATE OF MARYLAND  
DEPARTMENT OF TRANSPORTATION  
STATE HIGHWAY ADMINISTRATION  
OFFICE OF TRAFFIC & SAFETY  
TRAFFIC ENGINEERING DESIGN DIVISION  
US 1 (WASHINGTON BOULEVARD) AT  
WHISKEY BOTTOM ROAD  
LAUREL, MARYLAND

SIDEWALK AND SIGNAL DETAILS

DESIGNED BY	WFW	COUNTY	HOWARD
DRAWN BY	WFW	LOGMILE	13000100.97
CHECKED BY	BJG	TMS NO.	L132
FAP NO.		TOD NO.	
TS NO. 79M-DE	DRAWING	SP-3	OF 3
		SHEET NO.	3 OF 3

**RK&K**  
Rummel, Klopfer & Kahl, LLP  
81 MOSHER STREET | BALTIMORE, MD 21217  
PH: (410) 728-2800 FAX: (410) 728-3160  
Engineers Construction Managers Planners Scientists  
www.rkk.com

PLOTTED: Monday, November 19, 2012 AT 04:24 PM  
FILE: \\rk\m\2008\2008\08148\_toddes\Task\_135\_US\_1 at Whiskey\CADD\pSG-0003-US1@WhiskeyBottom-DE.dgn